


# EXHIBIT A

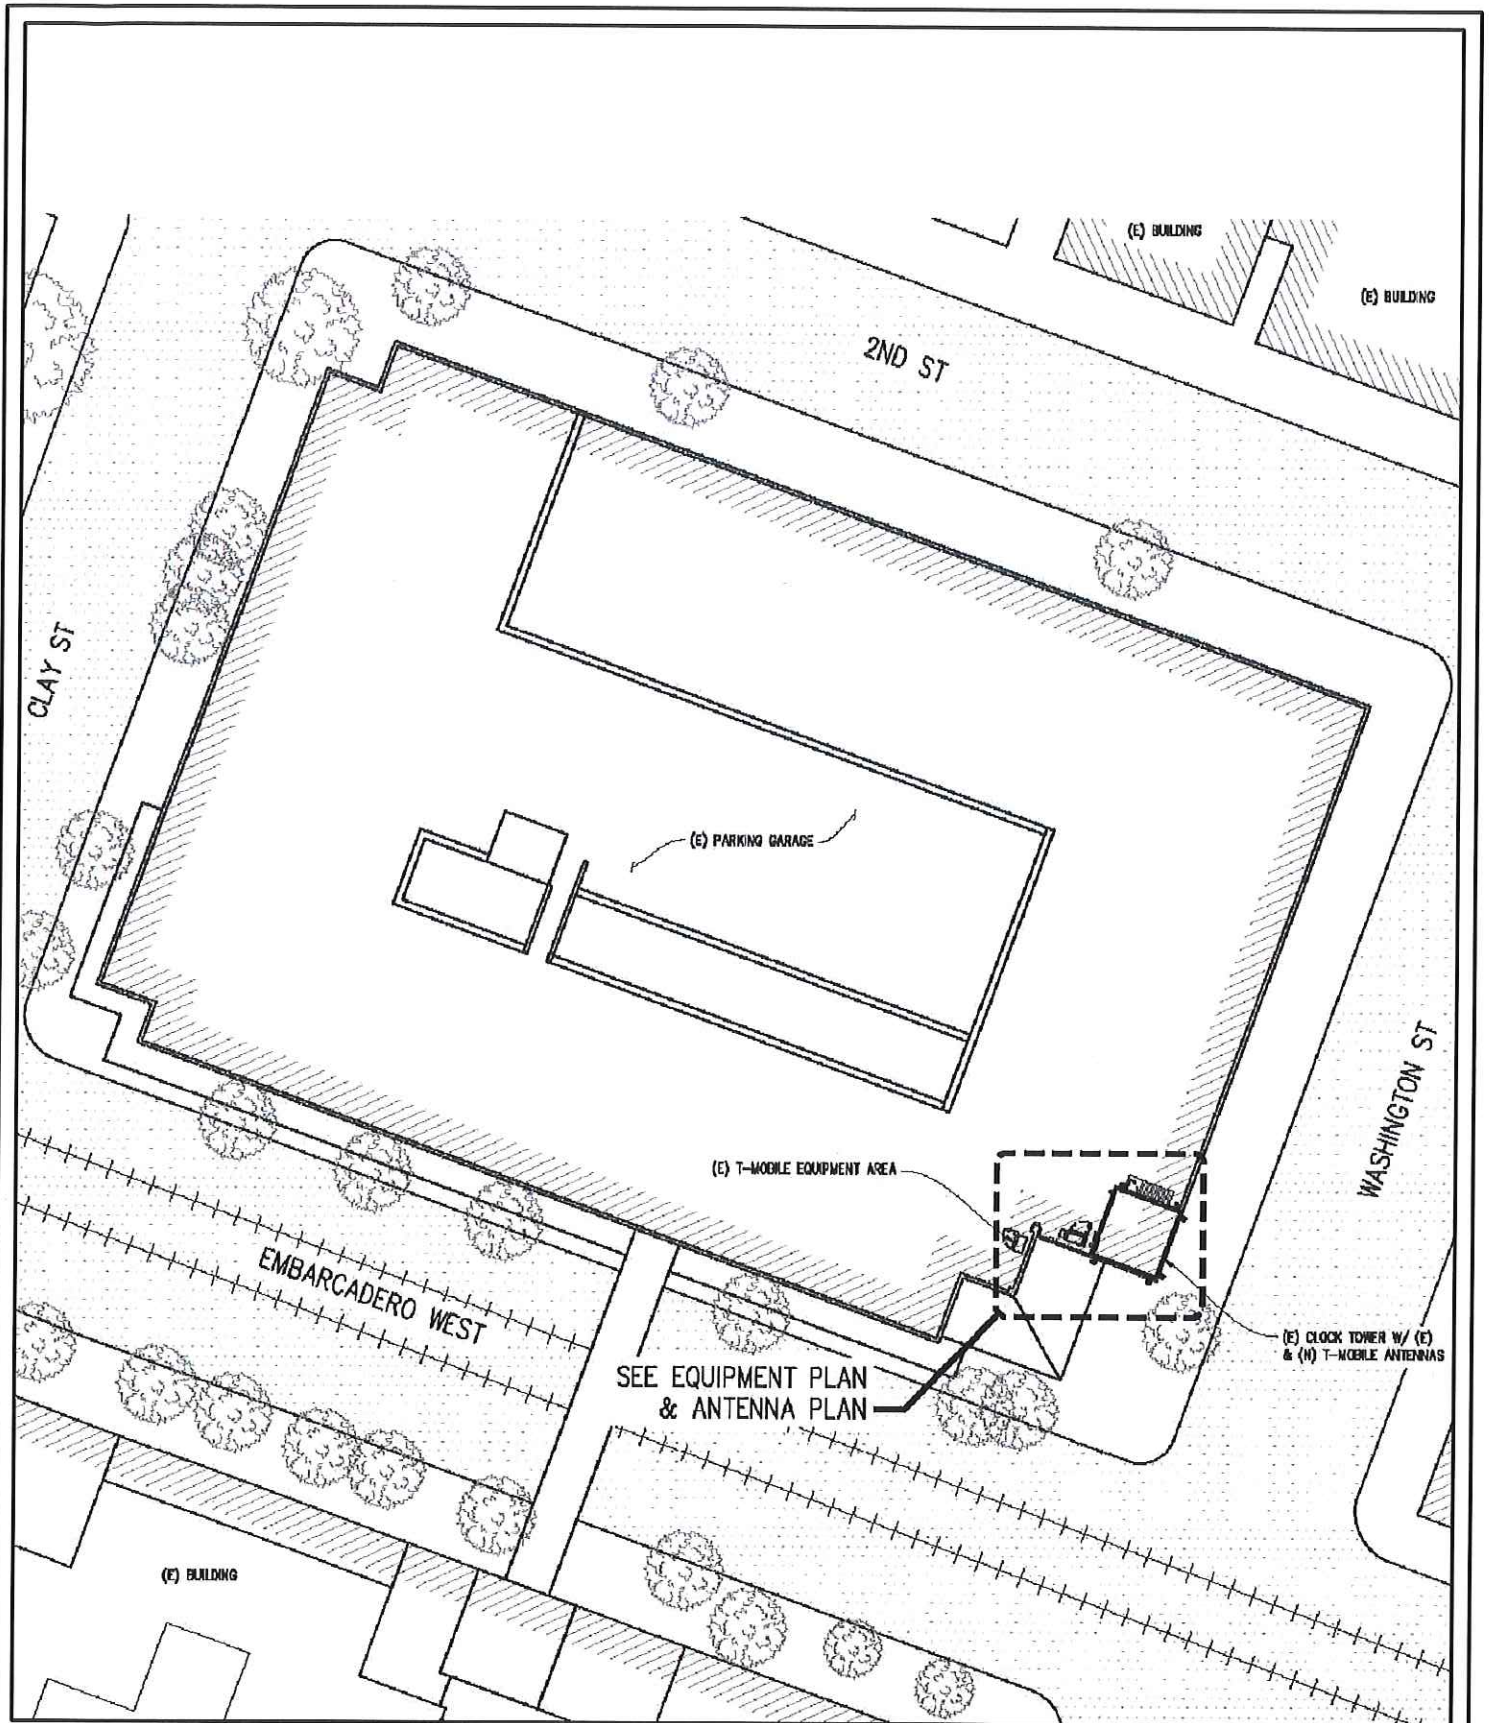

PROJECT OWNER:

T-MOBILE WEST, L.L.C.  
**T-Mobile®**  
 1855 GATEWAY BLVD 9TH FLOOR  
 CONCORD, CA 94520

PROJECT INFO:

**BA02011A**  
 PL011 HARBOR  
 JACK LONDON  
 101 WASHINGTON STREET  
 OAKLAND, CA 94607

PROJECT ARCHITECT/ENGINEER:

**ZON**  
 ARCHITECTS  
 SANTA BARBARA SAN FRANCISCO  
 440 4TH STREET #255  
 SAN FRANCISCO, CA 94107  
 PHONE: (415) 740-9974  
 FAX: (415) 354-3502

CURRENT ISSUE DATE & FOR:

07/07/2017  
 EXHIBIT

SHEET TITLE & NUMBER:

SITE PLAN


1

# INVENTORY LIST OF EXISTING T-MOBILE EQUIPMENT

1. (1) RBS 6102 CABINET
2. (1) RBS 2106 CABINET
3. (5) RFS APXV18-206516S-C-A20 ANTENNAS
4. (1) CELLMAX - CMA-BDHH/6519/E0-8 ANTENNA
5. (2) FALSE ANTENNAS
6. (1) 15 KVA TRANSFORMER
7. (1) 100A SUB PANEL
8. (1) TELCO CABINET
9. (1) CIENA BOX
10. (1) 30A DISCONNECT SWITCH
11. (1) 100A TRANSFER SWITCH
12. (1) GENERATOR PLUG
13. (1) GPS ANTENNA
14. (6) TMA'S
15. (12) (E) COAX CABLES INSIDE (E) COAX CABLE TRAY

## ACRONYMS:

RBS - RADIO BASE STATION  
 BTS - BASE TRANSMISSION STATION  
 RRU - REMOTE RADIO UNIT  
 TMA - TOWER MOUNT AMPLIFIER  
 (E) - EXISTING  
 (N) - NEW

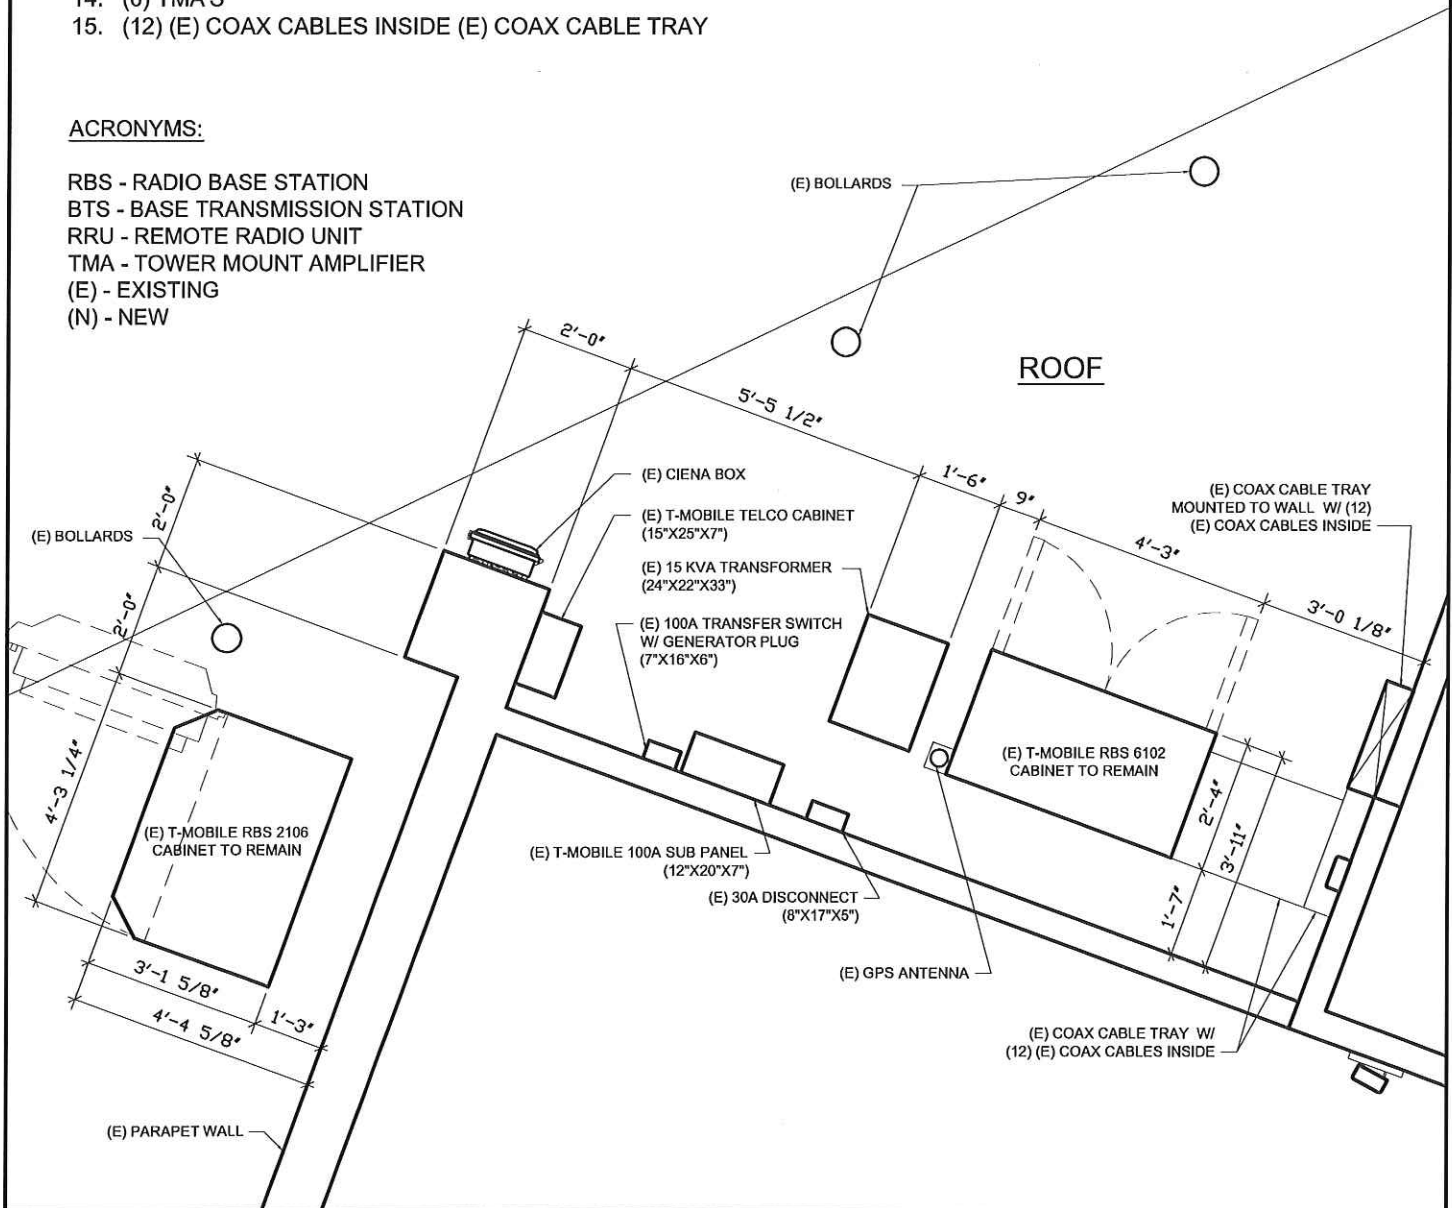

T-MOBILE WEST, L.L.C.

**T-Mobile**

1855 GATEWAY BLVD 9TH FLOOR  
 CONCORD, CA 94520

BA02011A

PL011 HARBOR  
 JACK LONDON

101 WASHINGTON STREET  
 OAKLAND, CA 94607

PROJECT ARCHITECT/ENGINEER:

**ZON**  
 ARCHITECTS  
 SANTA BARBARA SAN FRANCISCO

660 4TH STREET #255  
 SAN FRANCISCO, CA 94107  
 PHONE: (415) 740-9974  
 FAX: (415) 354-3502

CURRENT ISSUE DATE & FOR:

07/07/2017

EXHIBIT

SHEET TITLE & NUMBER:

EXISTING  
 EQUIPMENT  
 PLAN

2



OF  
ENCY  
LL  
2-4662  
1011

**NOTICE**  
  
Radio frequency fields beyond  
the point may exceed the FCC  
maximum public exposure limit.  
Use of radio equipment may pose  
the potential for radio frequency  
interference.