


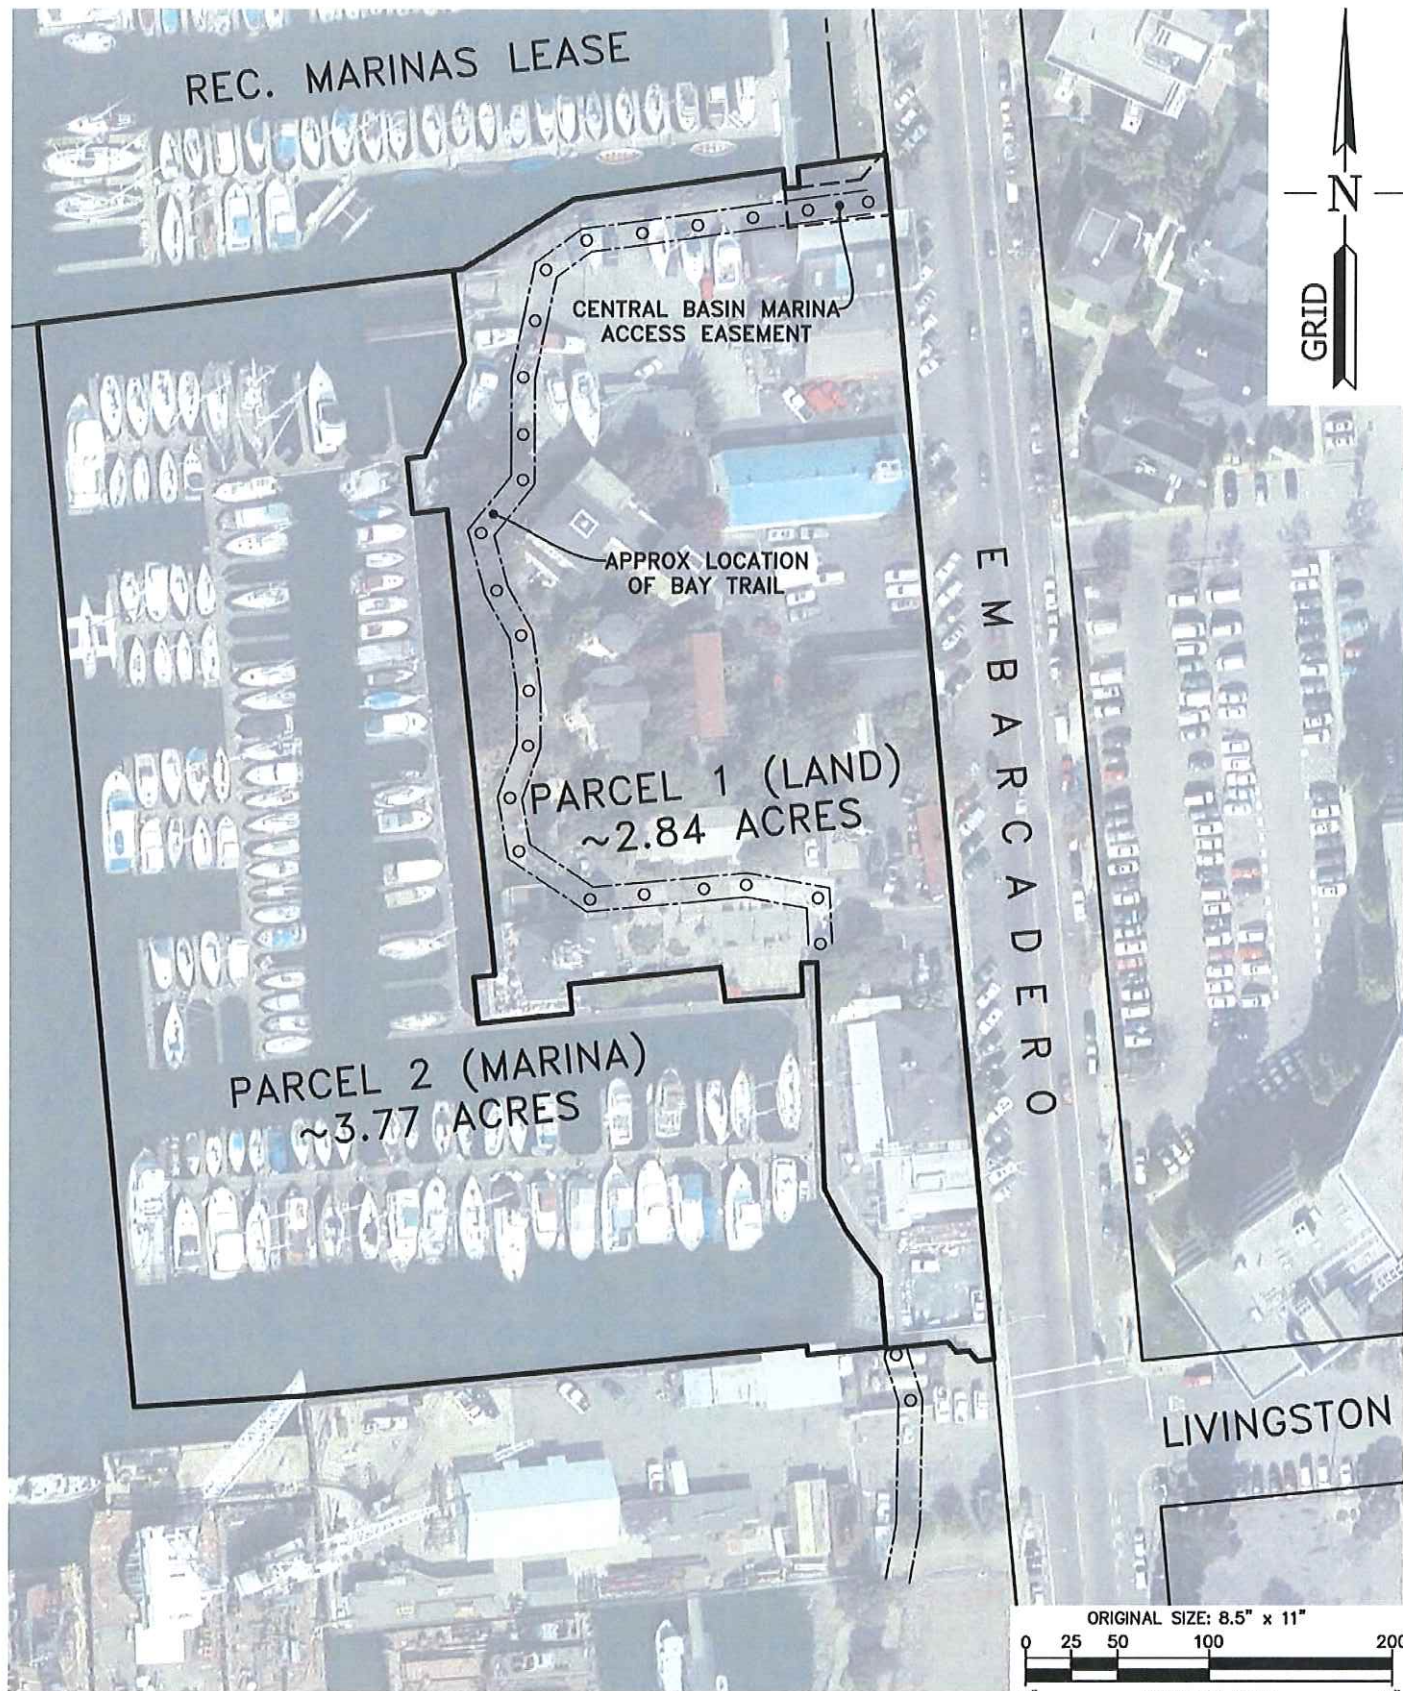

PORT OF OAKLAND
ENGINEERING GEOMATICS

530 Water Street • Oakland, California • (510) 627-1100

EMBARCADERO COVE

PLAT OF PROPOSED PREMISES

EXHIBIT A

FILENAME: EMB-COVE_PROPOSED-PREM.DWG

DRAWN BY: MCT

CHECKED BY: DAM

JOB#: 19-014/

DATE: 06/20/19

SCALE: 1" = 100'

PAGE 1 OF 1